


INSTALLATION MANAUL

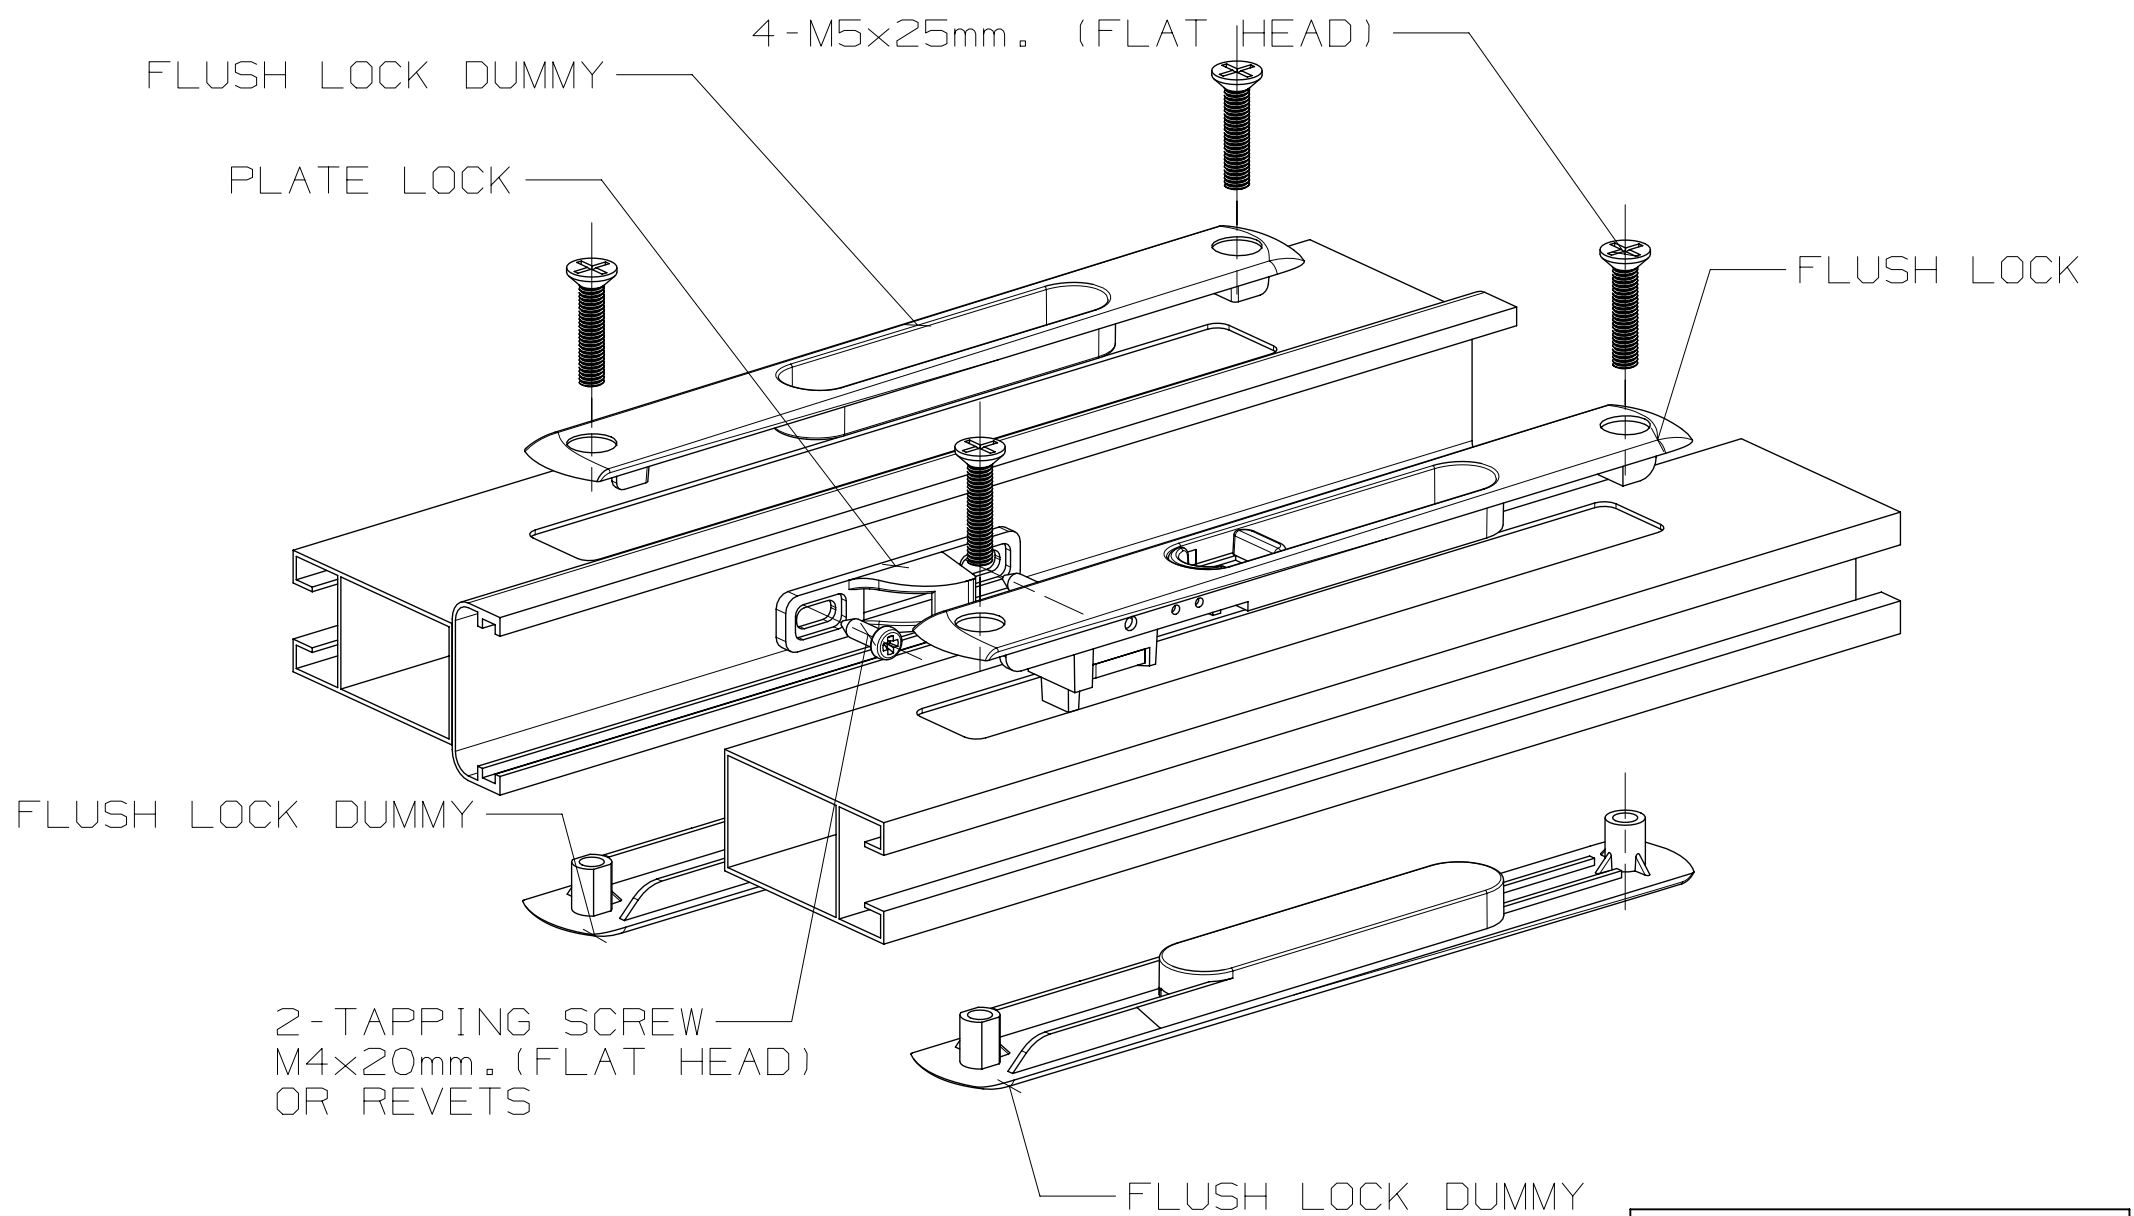

WDMB/IN WDMW/IN